


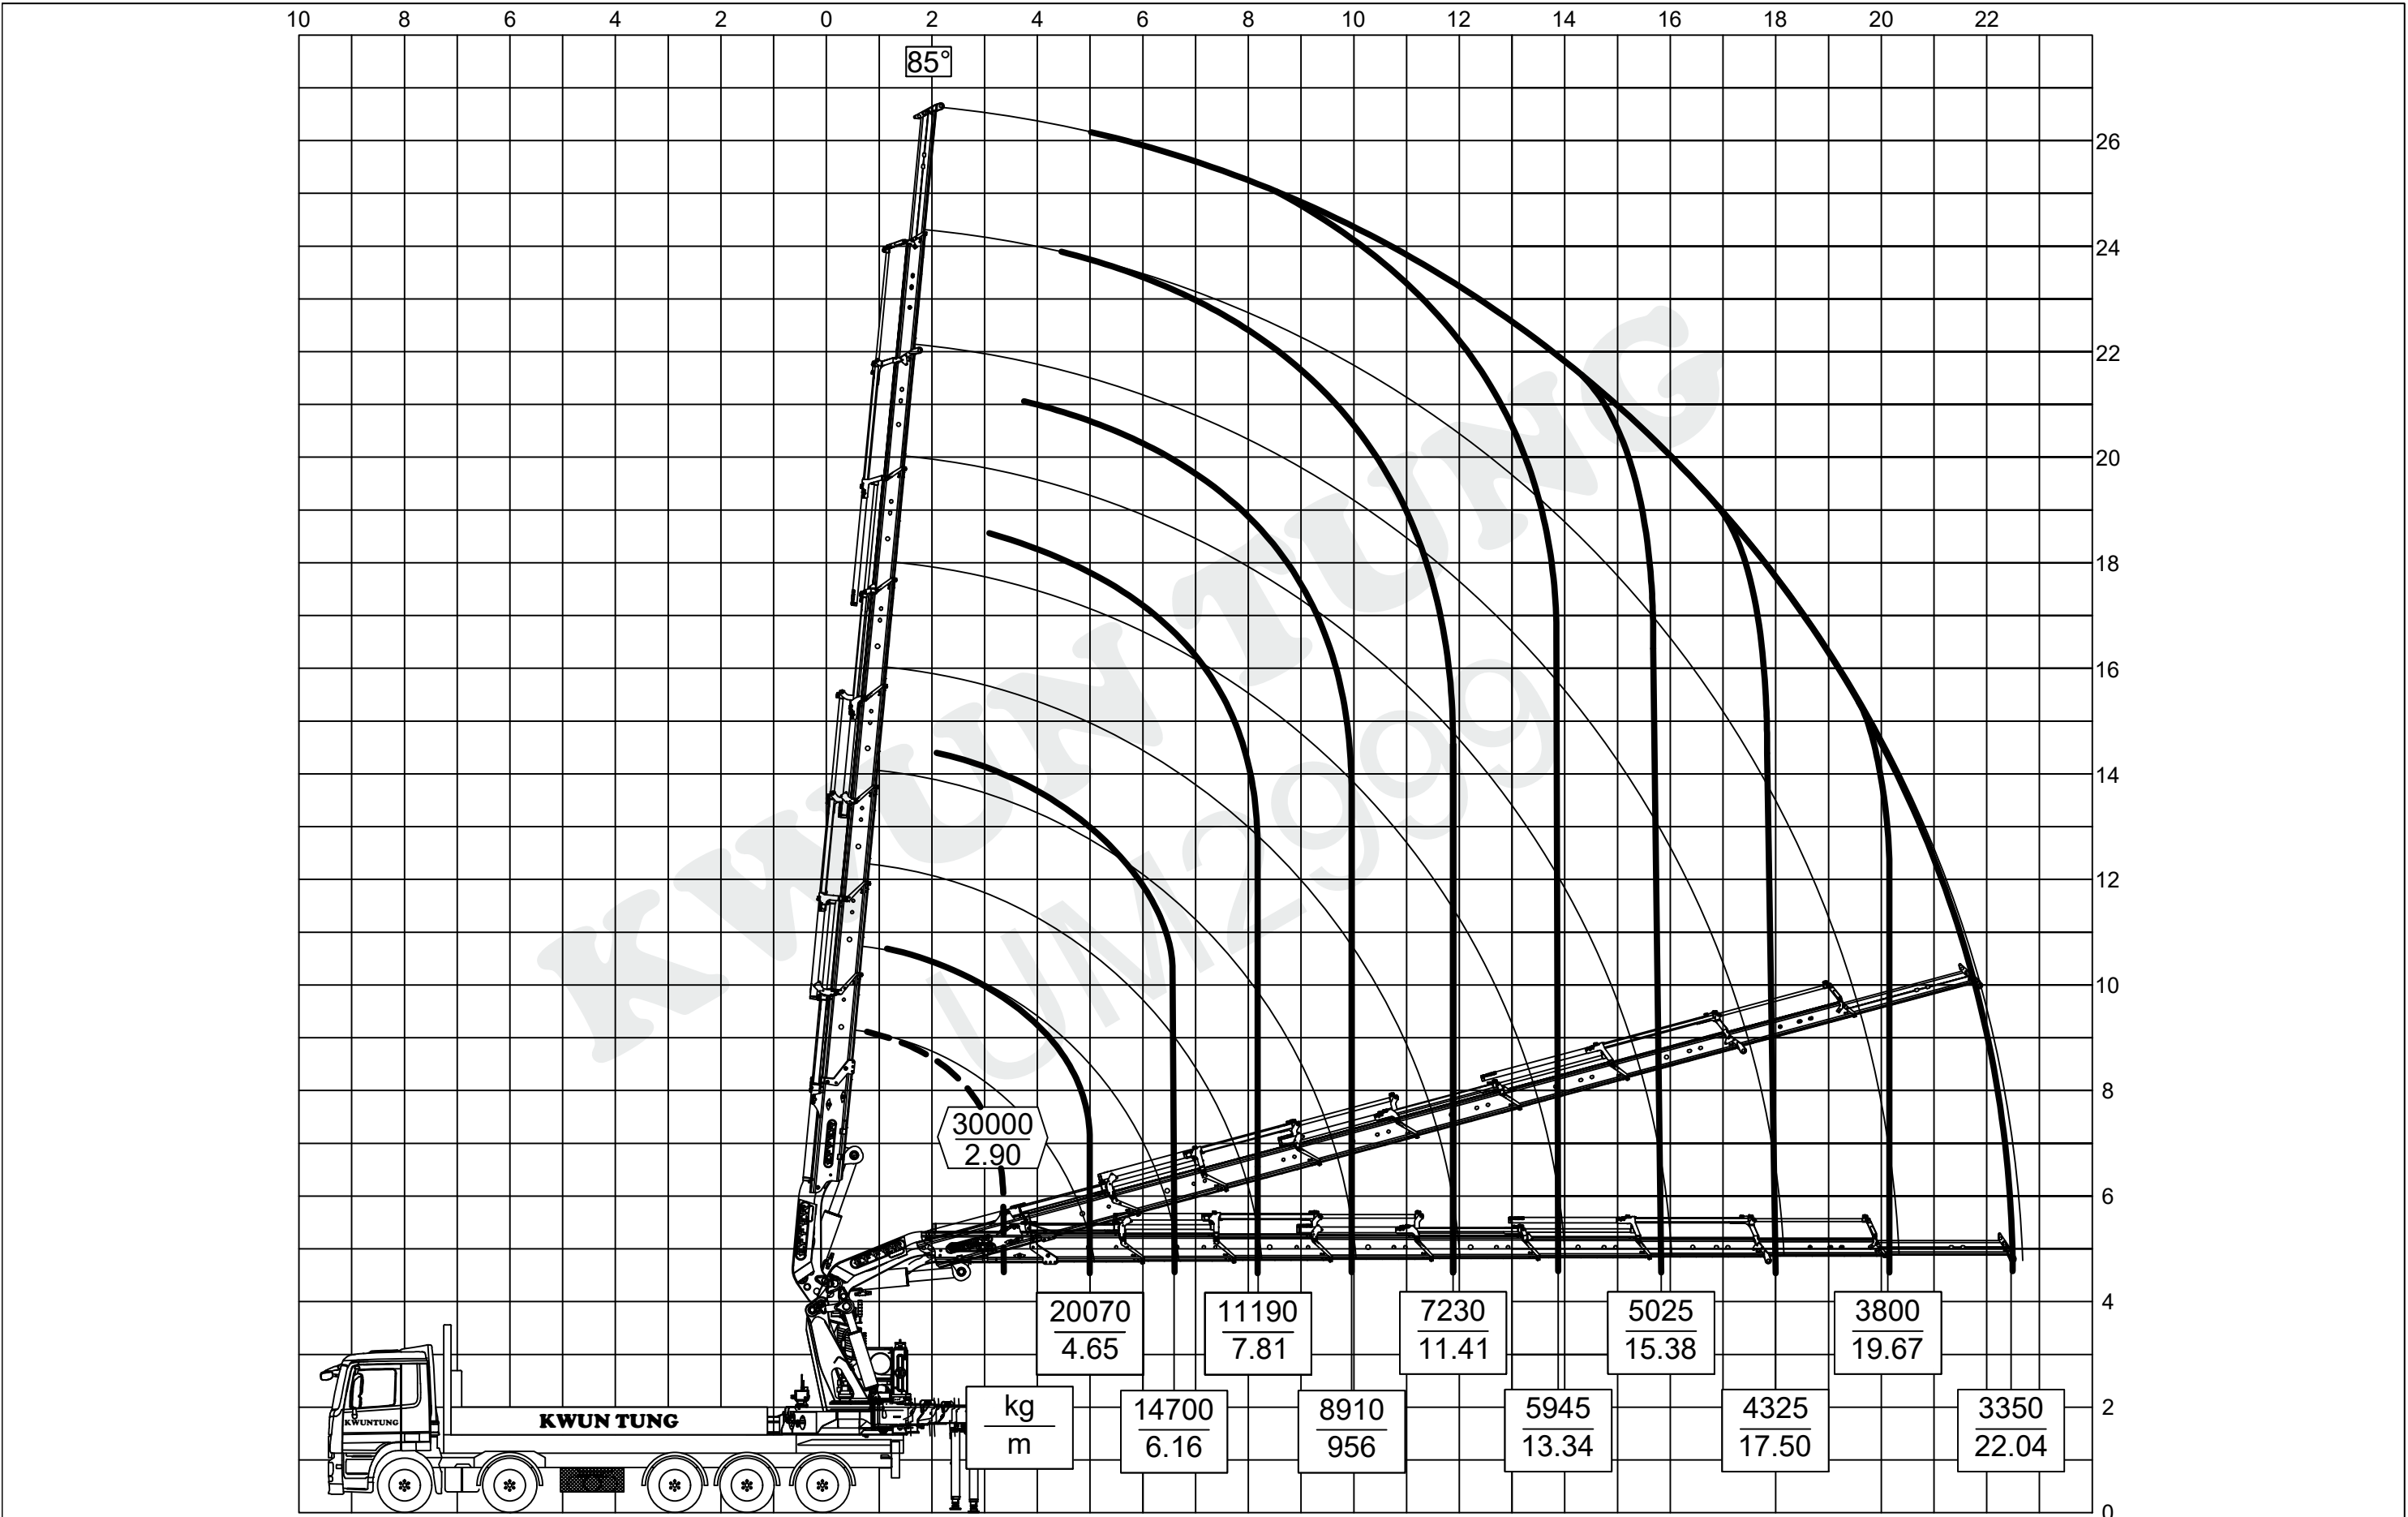

Clent	
-	
Project	
-	

Title	
-	

Notes	
-	

Project Ref	-	Date	-
Sheet No.	-	Scale	-
Revision No.	-	Rev. Date	-
Drawn By	L.H.Lam	Checked By	-
Drawing No.	-		-
CAD Ref.	-		-